

New North Olmsted PK-5 Facility Update


September 13, 2023



ARCHITECTURAL **VISION** GROUP, LTD.
DREAM **VISUALIZE** REALIZE




North Olmsted
CITY SCHOOLS

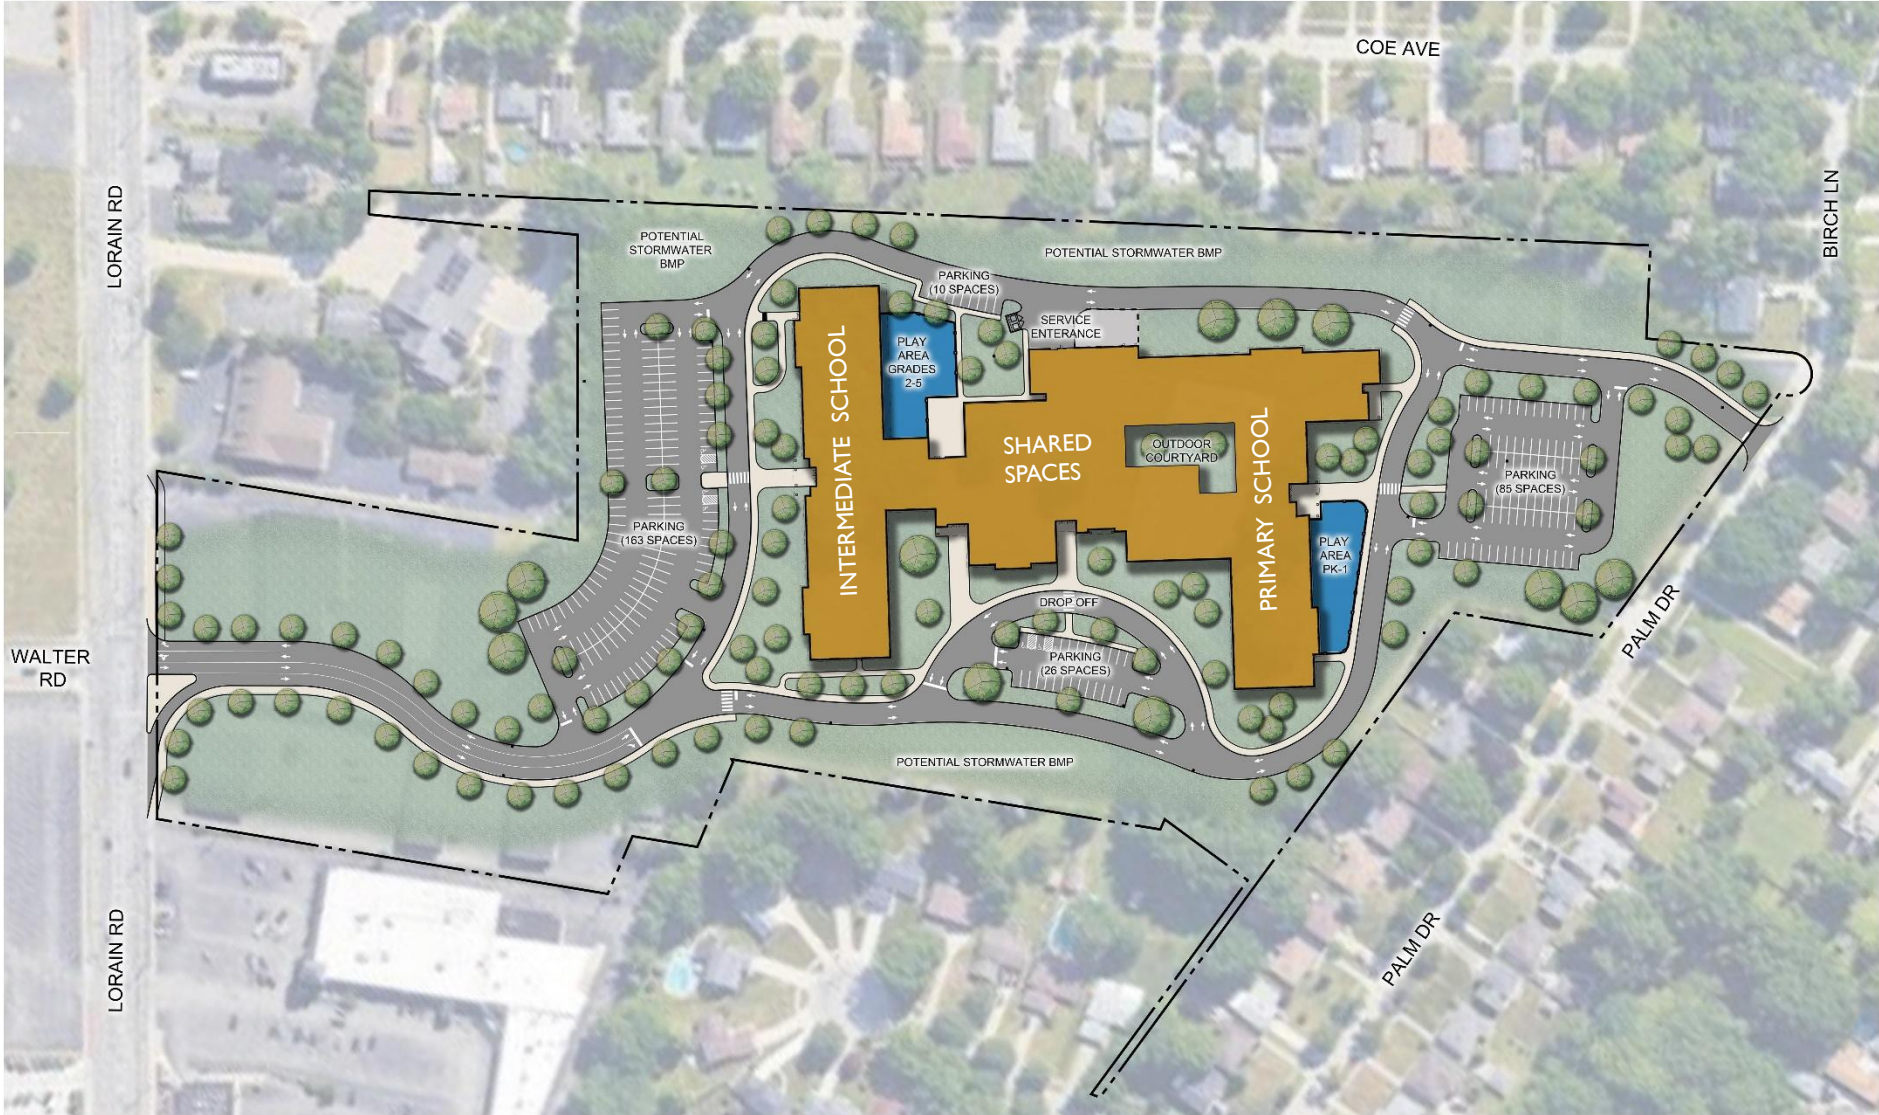

North Olmsted PK - 5 School

Site Plan

 


2ND GRADE ACADEMIC WING

4TH GRADE ACADEMIC WING

PRE-K & KINDERGARTEN ACADEMIC WING

1ST GRADE ACADEMIC WING

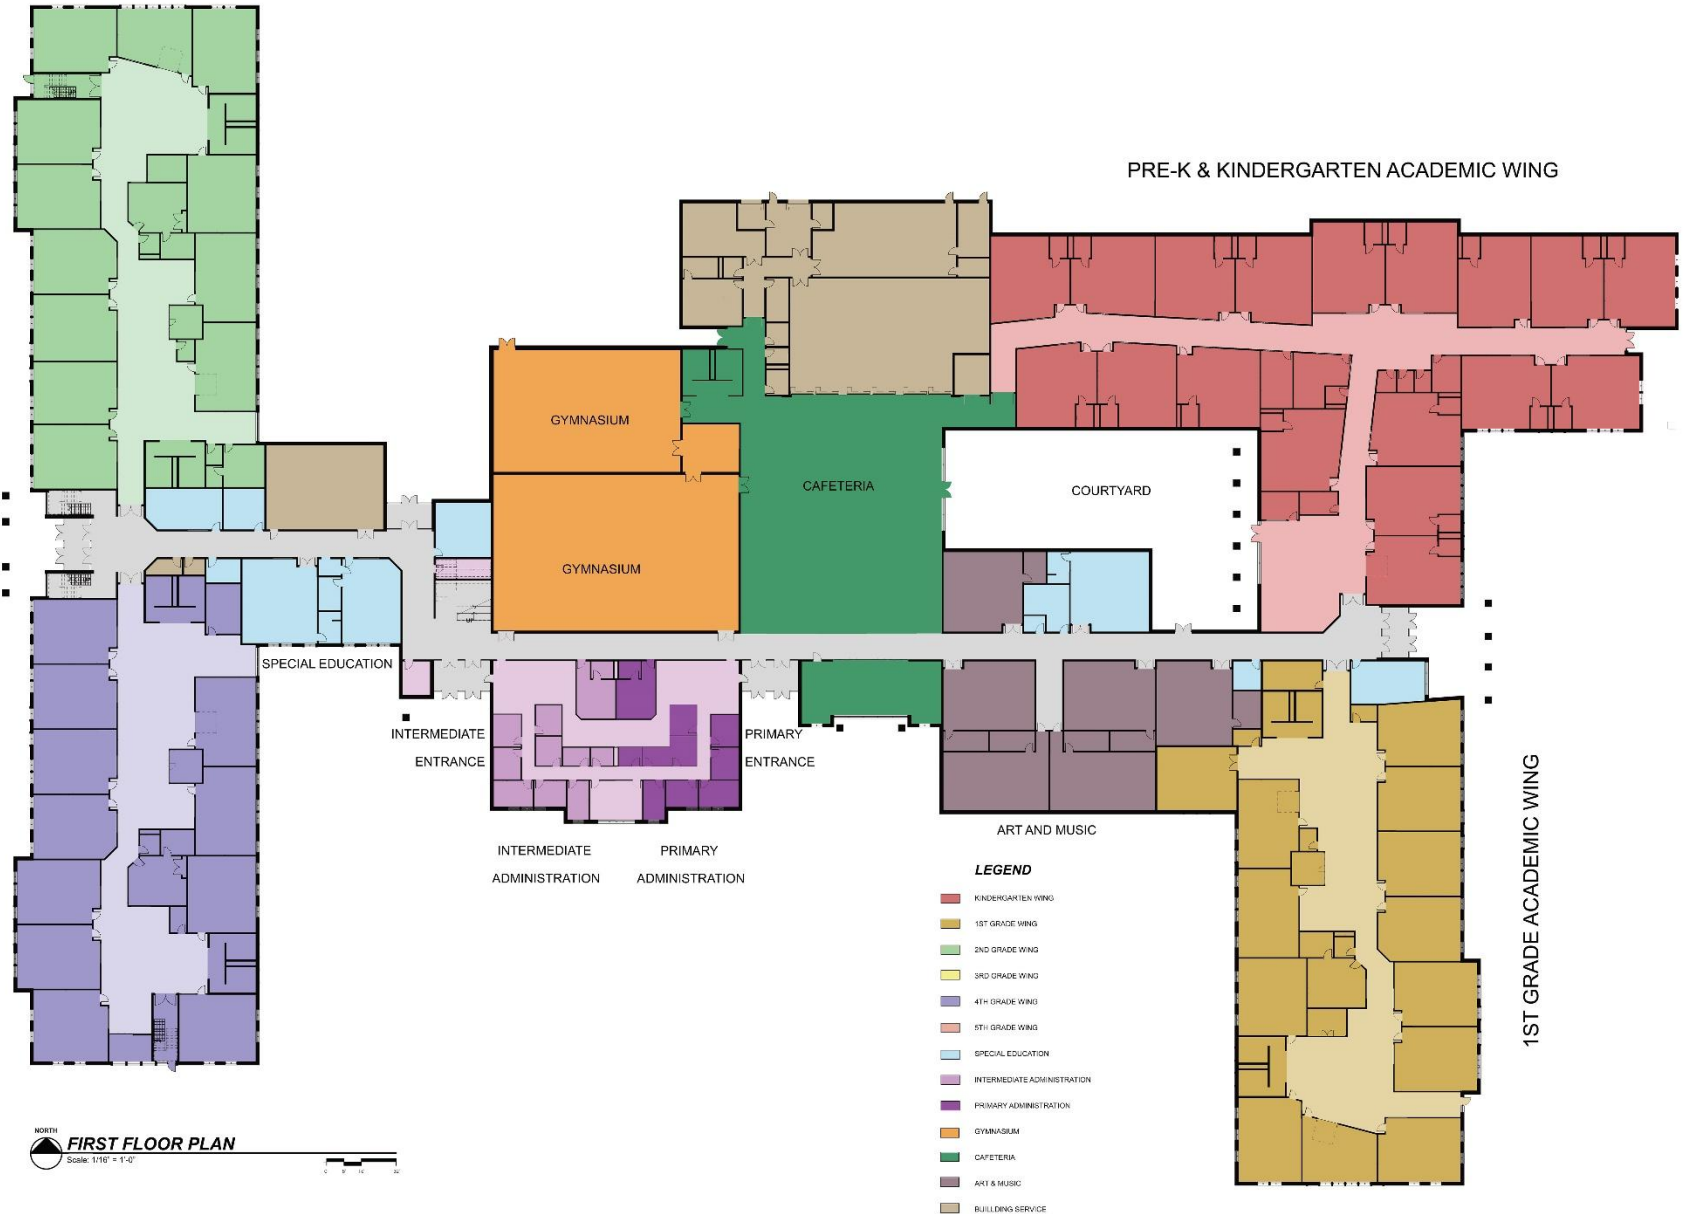

FIRST FLOOR PLAN
Scale: 1/16" = 1'-0"

3RD GRADE ACADEMIC WING

5TH GRADE ACADEMIC WING



UPPER GYMNASIUM

UPPER GYMNASIUM

UPPER CAFETERIA

COURTYARD

LEGEND

- KINDERGARTEN WING
- 1ST GRADE WING
- 2ND GRADE WING
- 3RD GRADE WING
- 4TH GRADE WING
- 5TH GRADE WING
- SPECIAL EDUCATION
- INTERMEDIATE ADMINISTRATION
- PRIMARY ADMINISTRATION
- GYMNASIUM
- CAFETERIA
- ART & MUSIC
- BUILDING SERVICE



SECOND FLOOR PLAN

Scale: 1/16" = 1'-0"



NORTH OLMSTED
SCHOOL DISTRICT




NEW PK-5 ELEMENTARY SCHOOL



3D ARCHITECTURAL VISION SERVICES, LTD.



PERSPECTIVE ELEVATION I

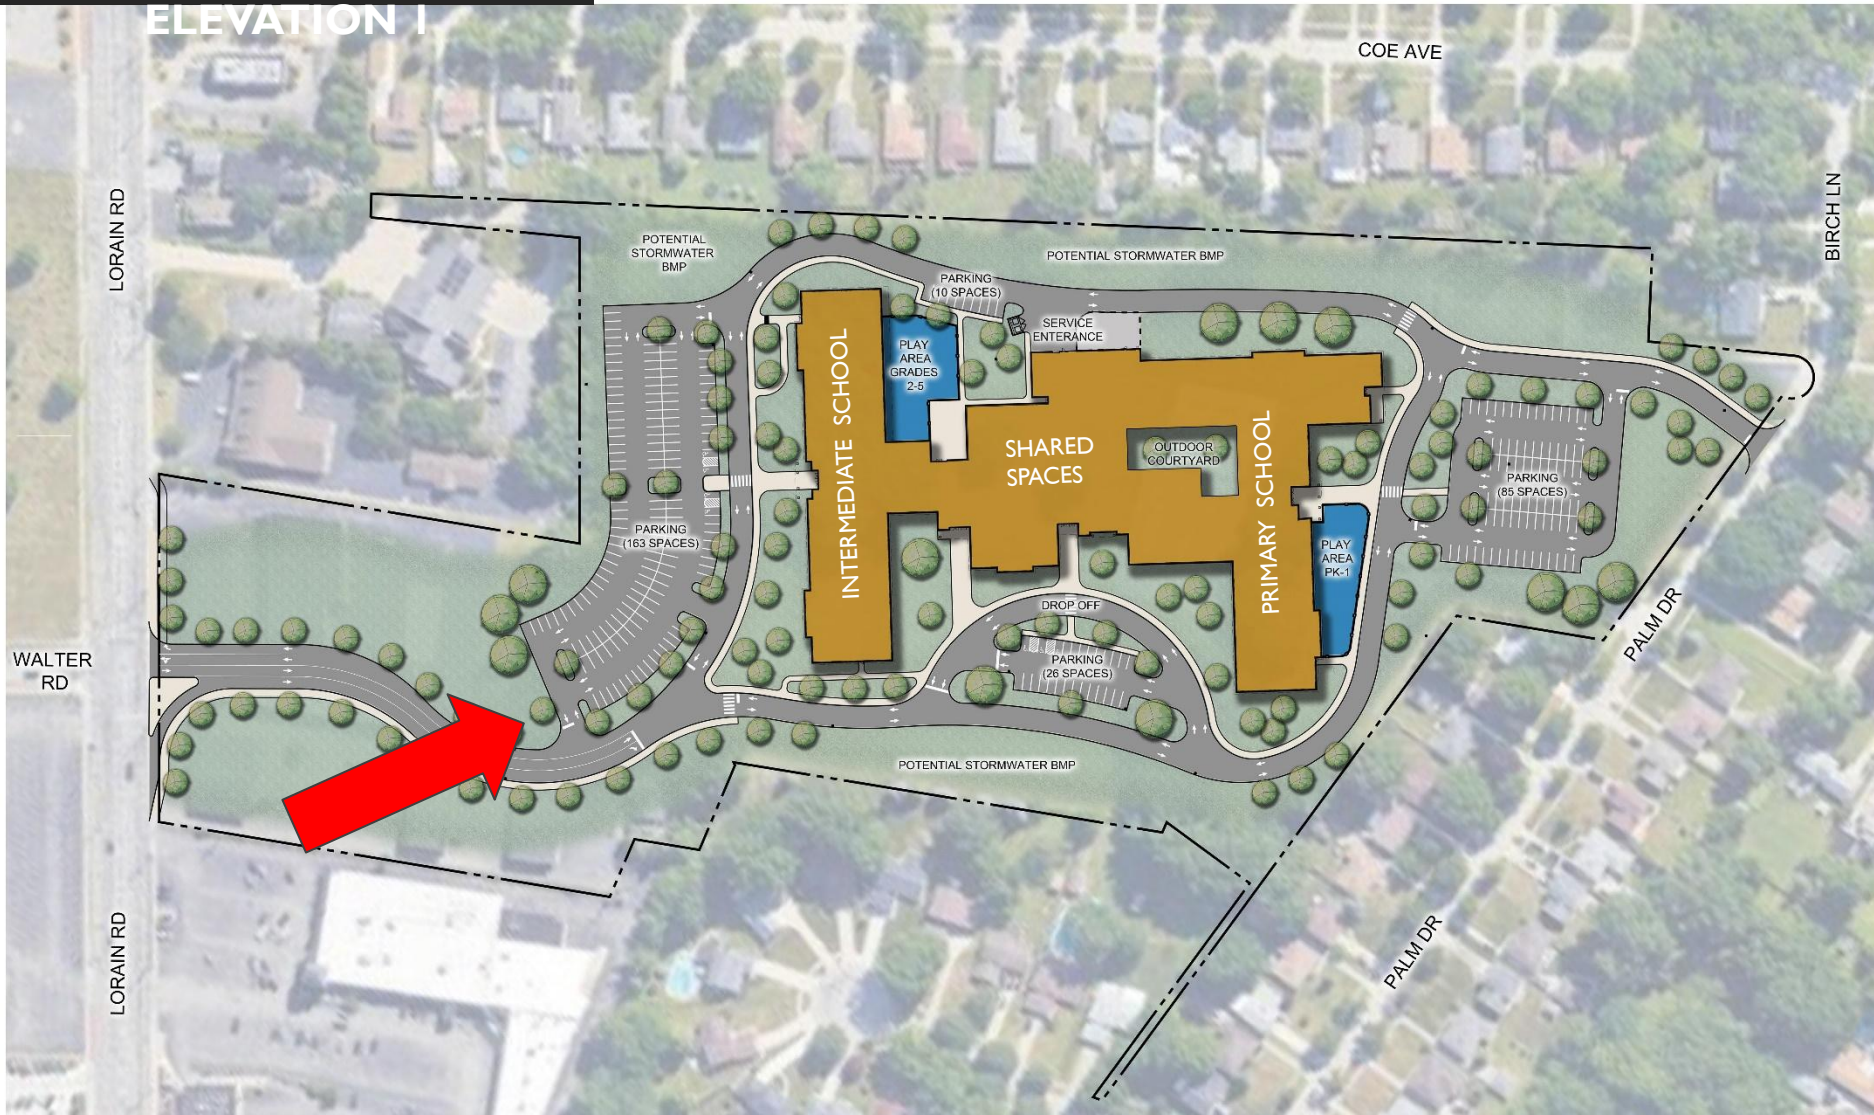

North Olmsted PK - 5 School


Site Plan

PERSPECTIVE ELEVATION I



INTERMEDIATE SCHOOL

PERSPECTIVE ELEVATION 2

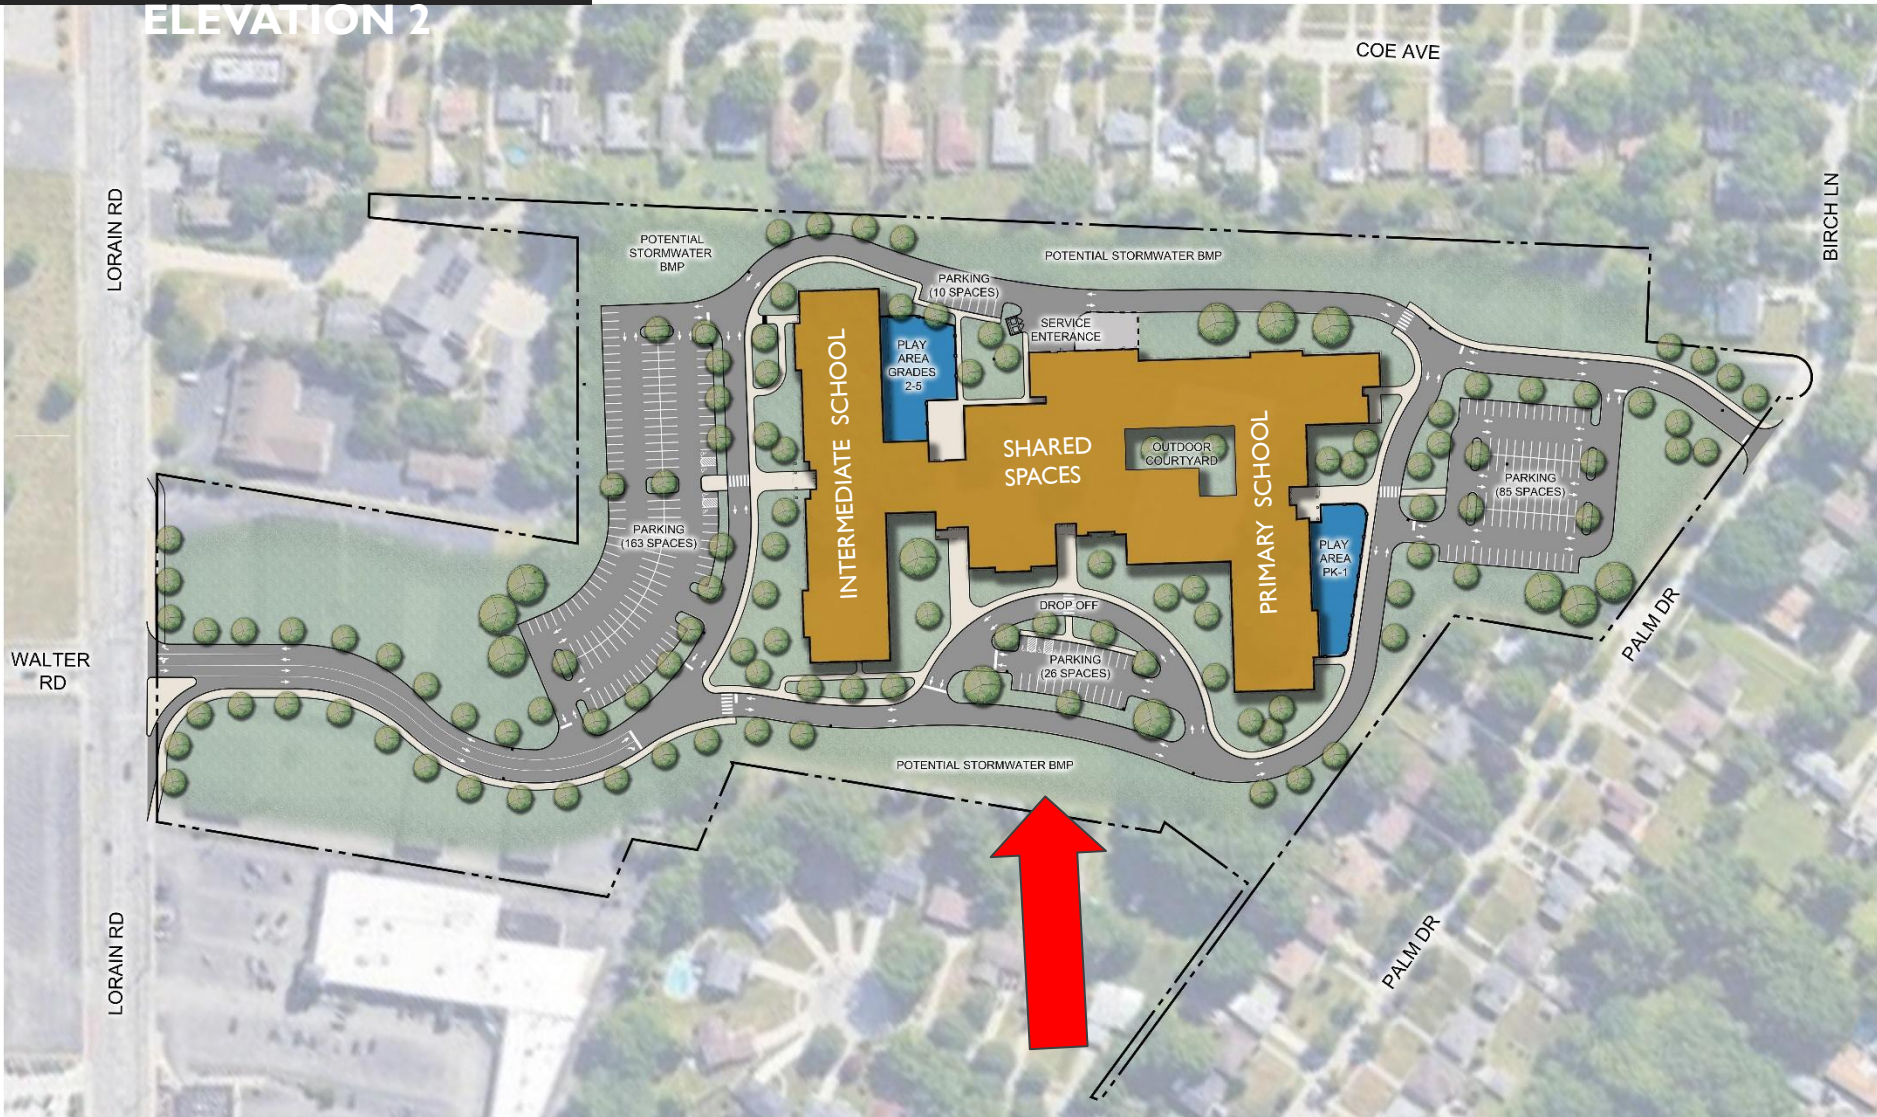

North Olmsted PK - 5 School

Site Plan



PERSPECTIVE ELEVATION 2



MAIN ENTRY / SHARED SPACES AREA

Administration, Cafeteria, Kitchen, Gymnasiums, Art & Music Rooms & Building Services

PERSPECTIVE ELEVATION 3

 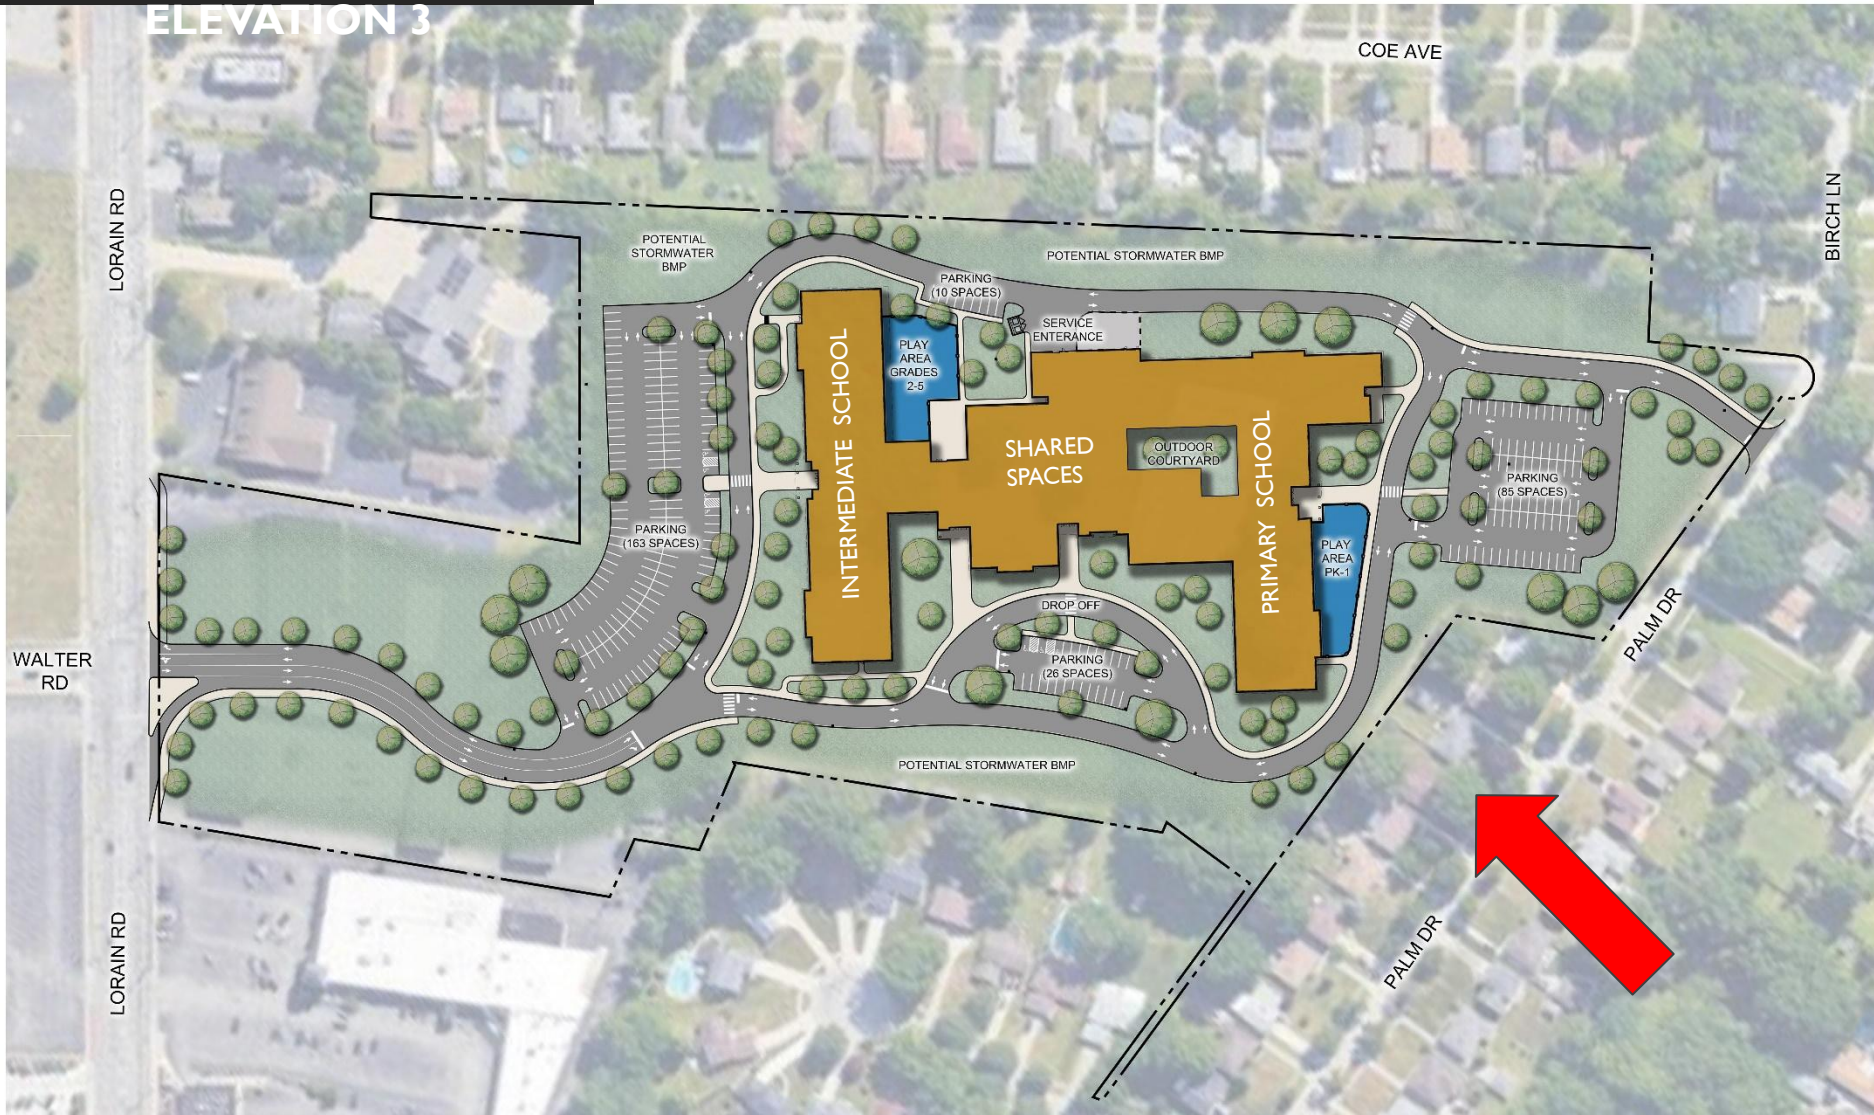

North Olmsted PK - 5 School

Site Plan

PERSPECTIVE ELEVATION 3



PRIMARY SCHOOL